



WEST ELEVATION

SCALE: 1/8"=1'-0"

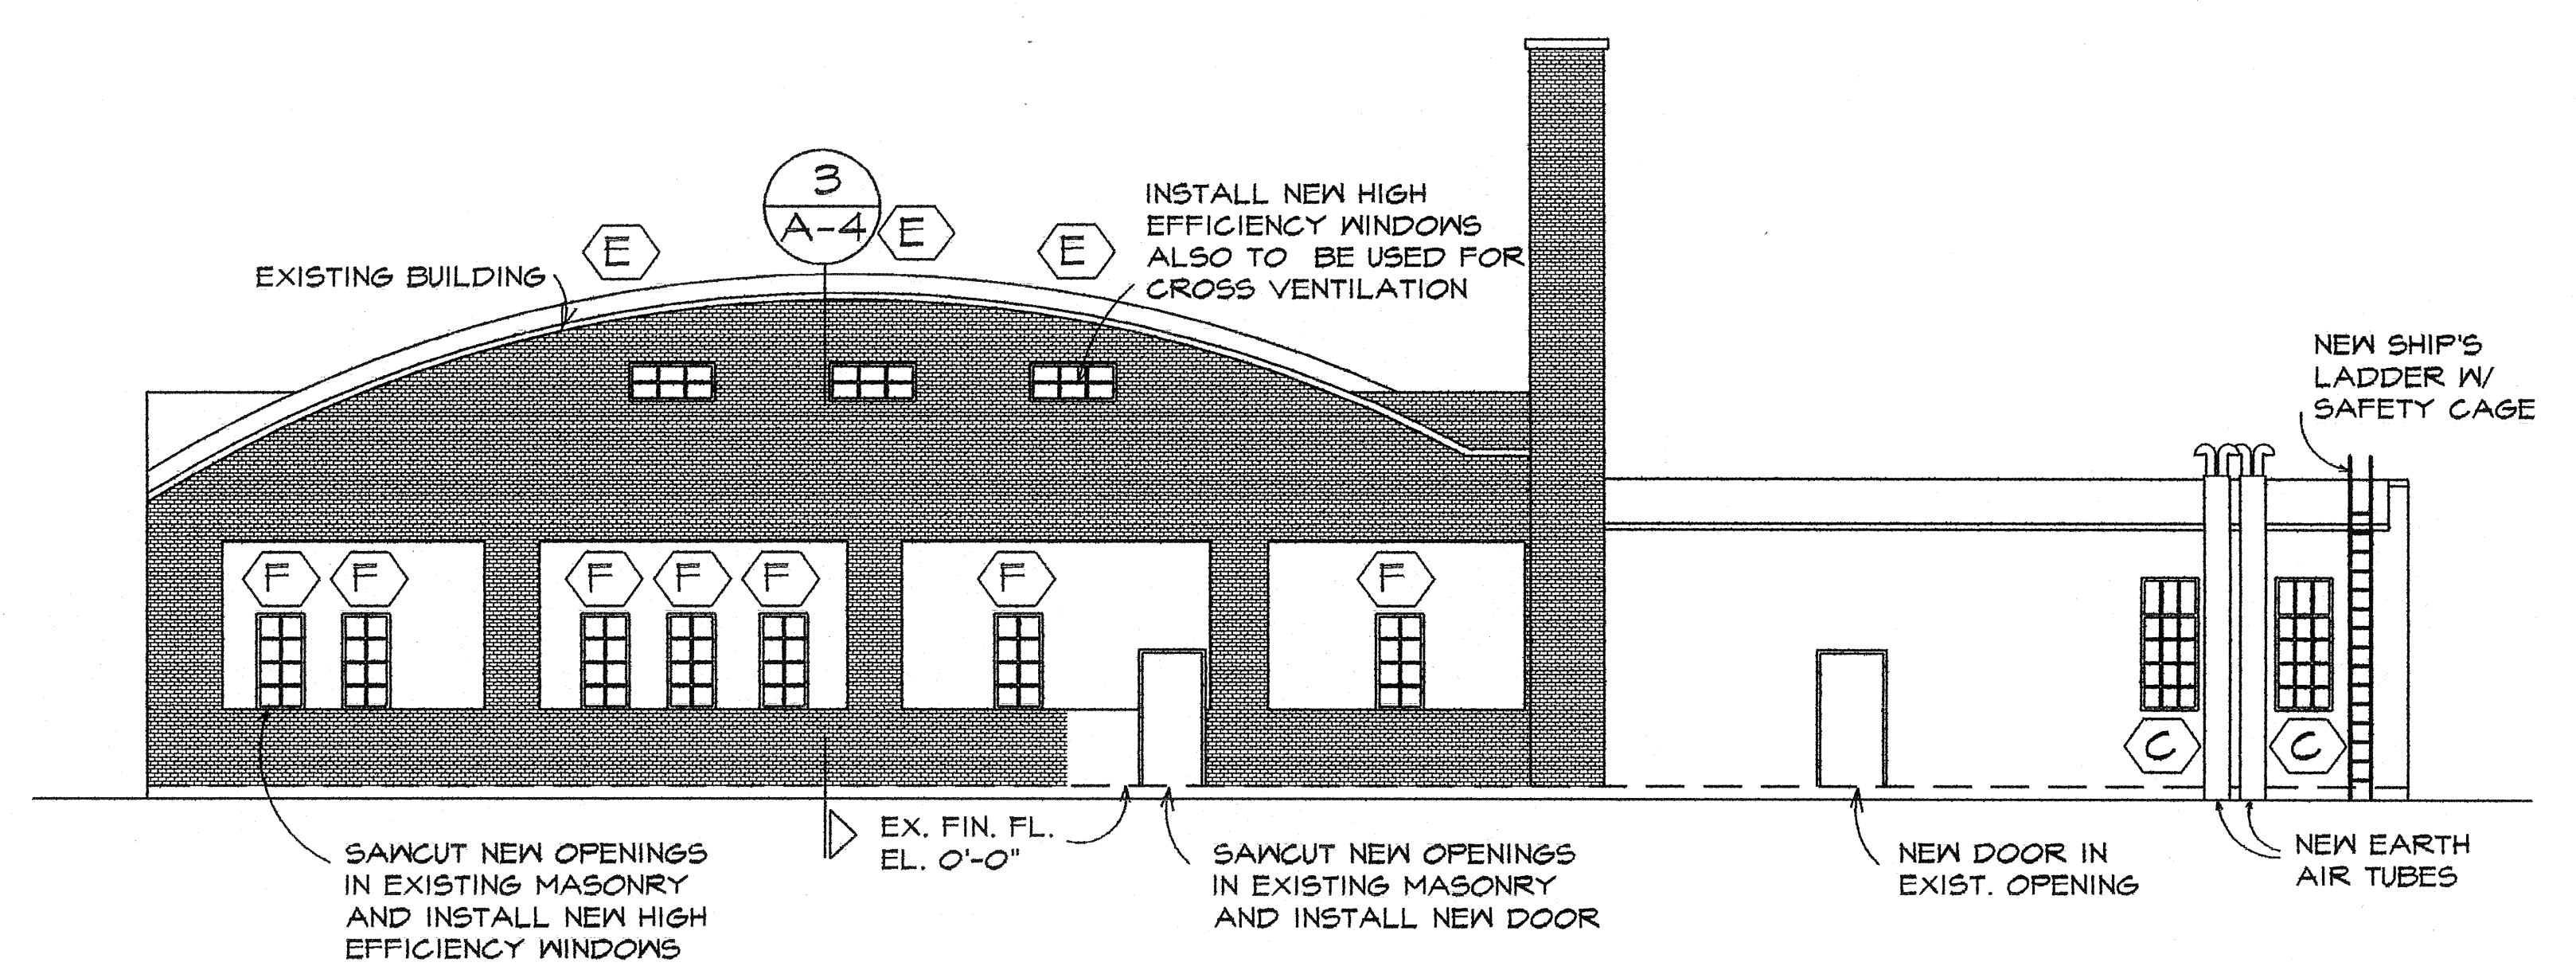


EAST ELEVATION

SCALE: 1/8"=1'-0"

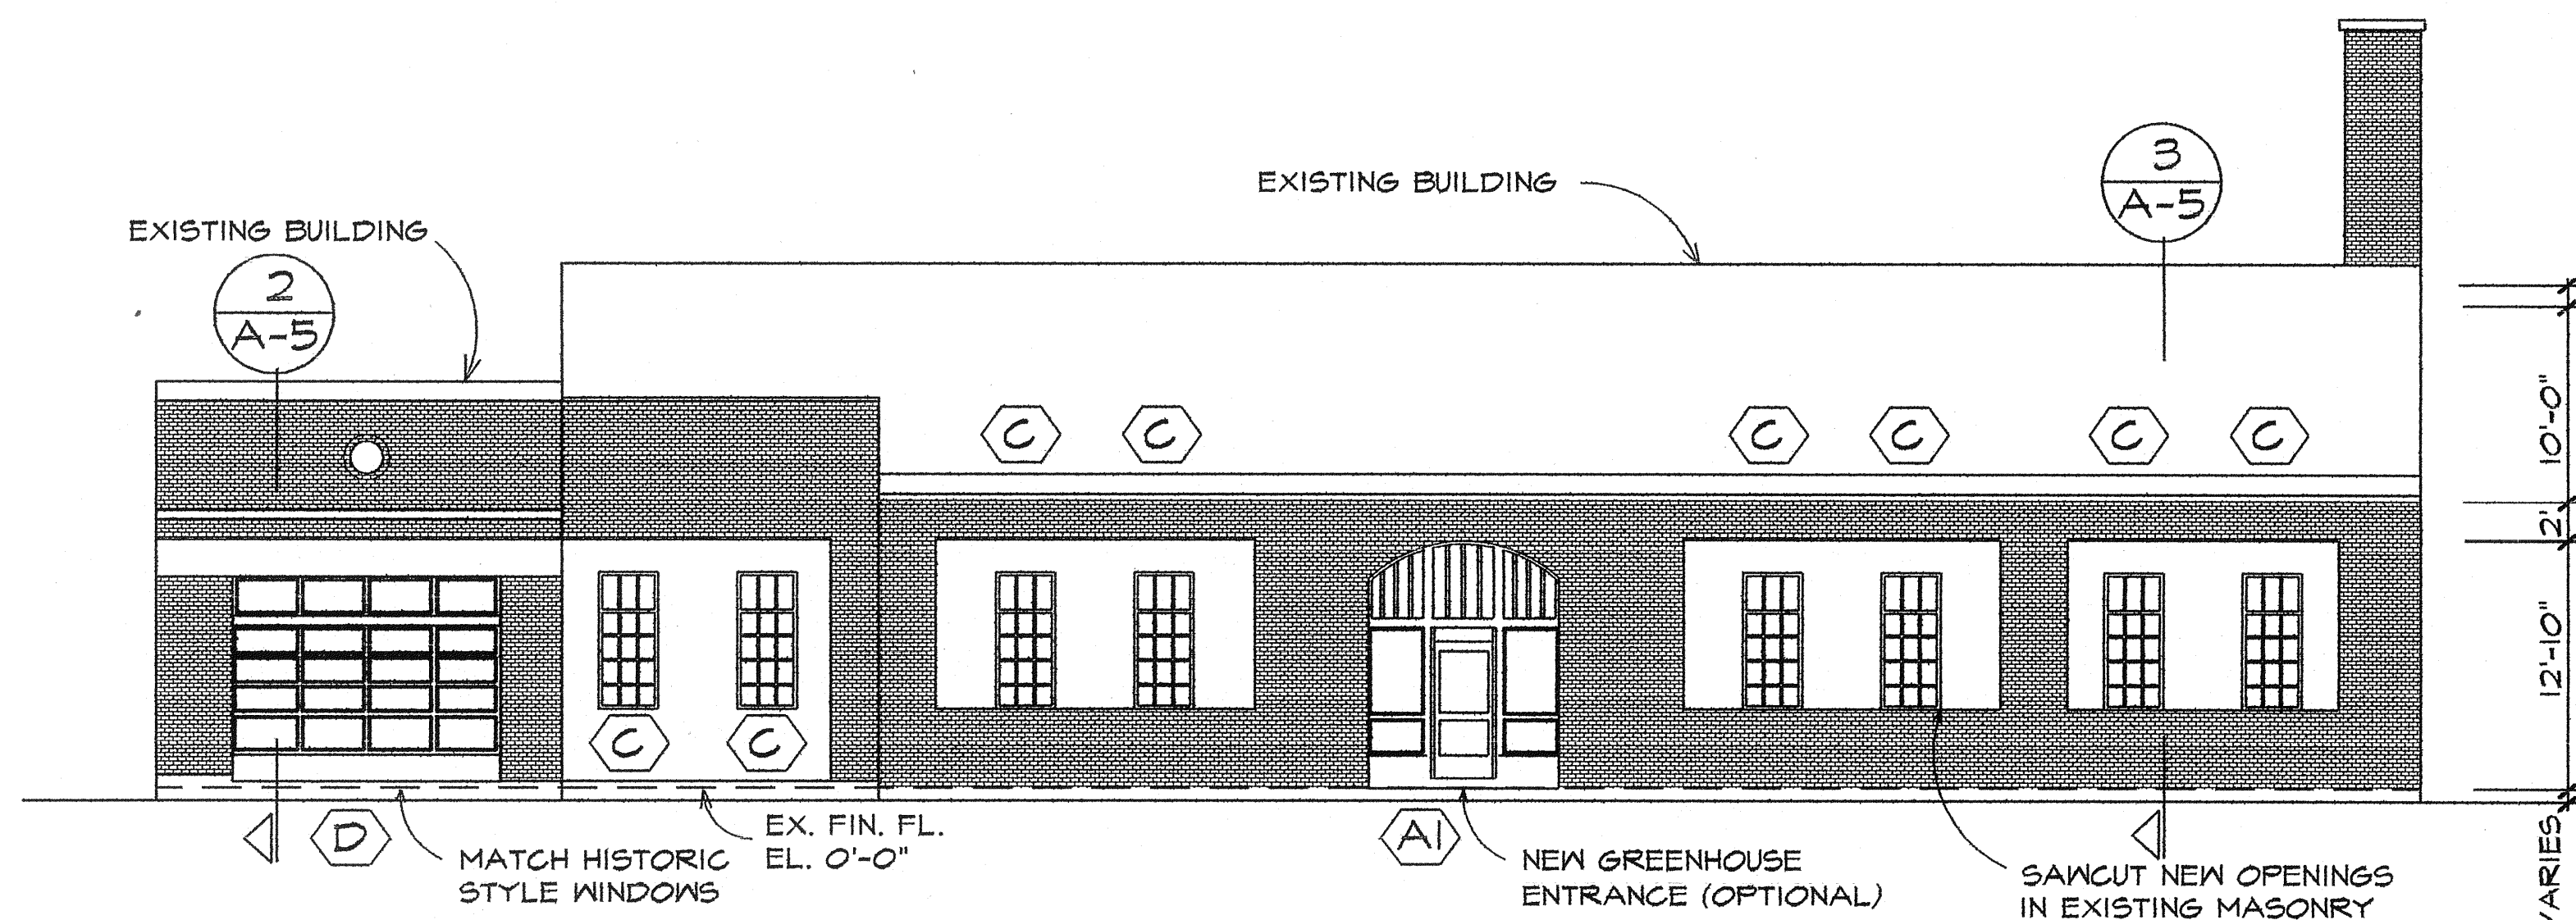

SOUTH ELEVATION

SCALE: 1/8"=1'-0"

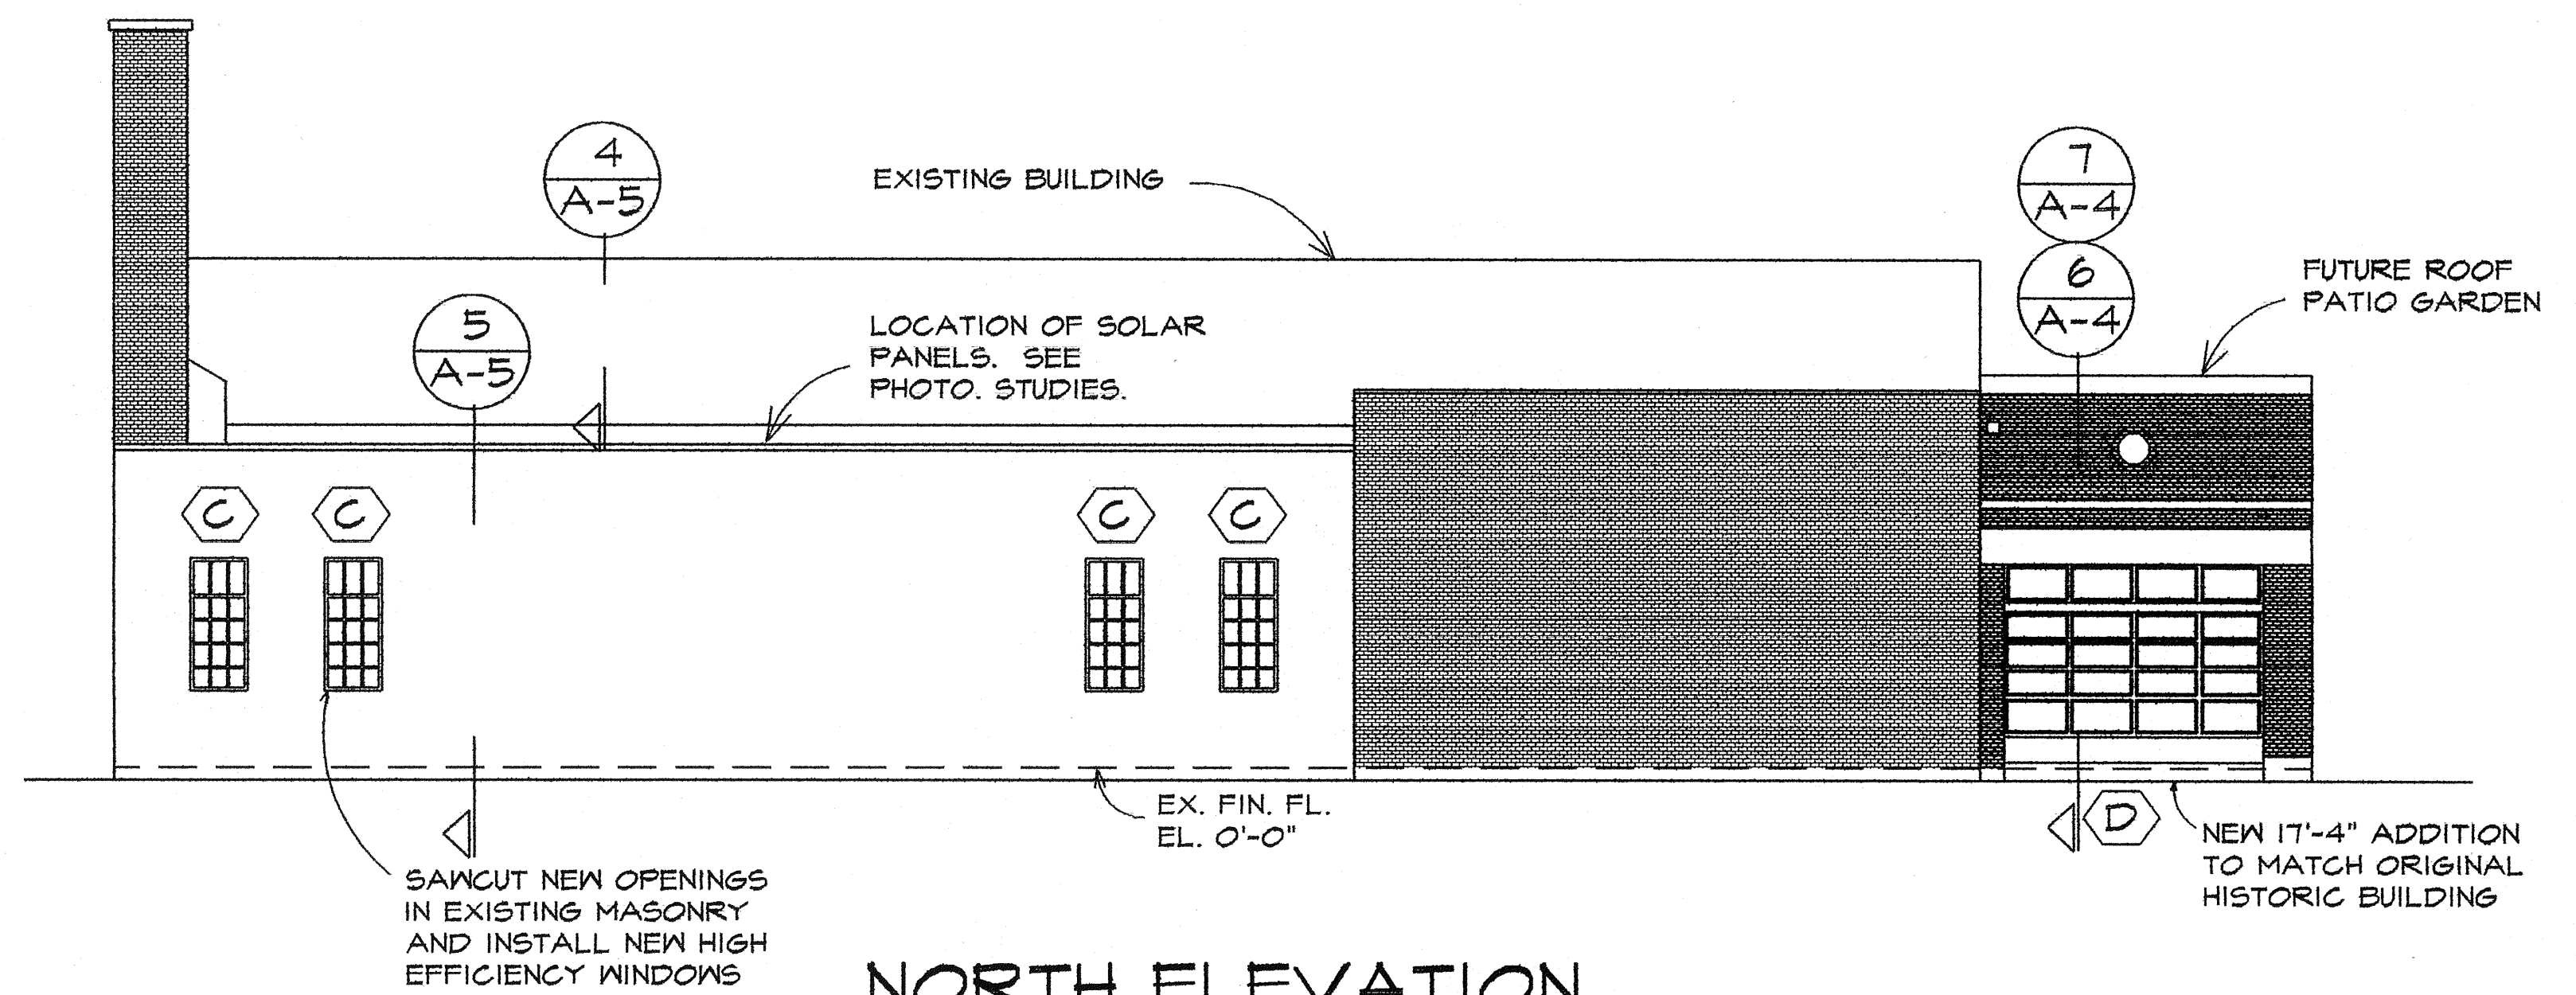

NORTH ELEVATION

SCALE: 1/8"=1'-0"

8-17-09	FOR PERMIT			
6-10-09	FOR B.Z.A.			
6-8-09	FOR OWNER REVIEW			
6-1-09	SCHEMATIC PLAN	DATE	BY	BULLETIN
DATE	ISSUE FOR			REVISIONS

GREEN GARAGE RENOVATION
4444 SECOND AVENUE
DETROIT, MI 48201

Architects Planners Engineers
INTERNATIONAL INC.
17400 Wildemere
Detroit, Michigan 48221
Phone: 313-341-7930
Fax: 313-341-6944

DESIGNED	TLB	CHECKED	TLB	PROJECT NO.
DRAWN	TLB	DATE	6-1-09	0923
APPROVED	TLB			SHEET NO.

BUILDING ELEVATIONS A-2