


1 SECTION
A-5 SCALE: 1/2" = 1'-0"

2 SECTION
A-5 SCALE: 1/2" = 1'-0"

3 SECTION
A-5 SCALE: 1/2" = 1'-0"

4 SECTION
A-5 SCALE: 1/2" = 1'-0"

5 SECTION
A-5 SCALE: 1/2" = 1'-0"

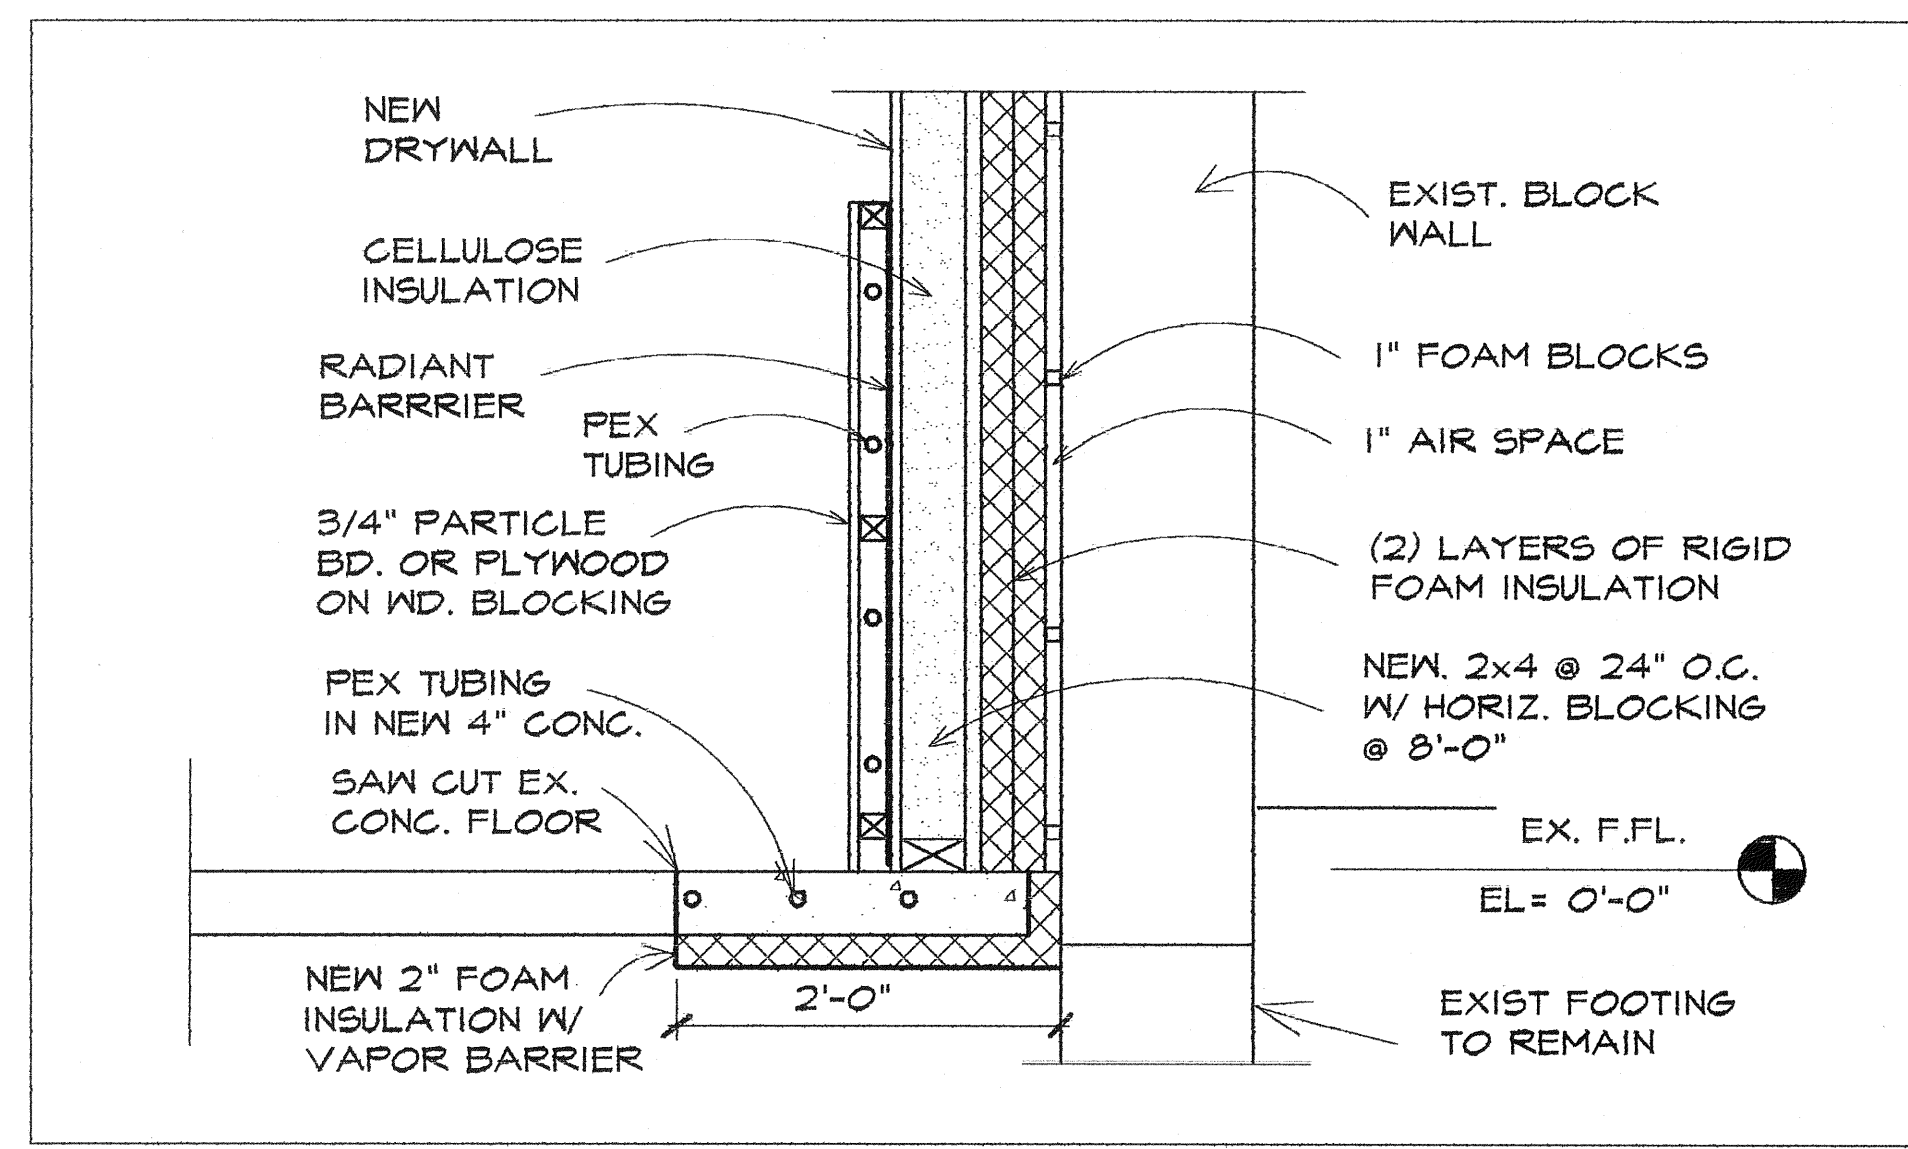

6 SECTION
A-5 SCALE: 1" = 1'-0"

8-17-09	FOR PERMIT			
7-27-09	OWNER REVIEW			
DATE	ISSUE FOR	DATE	BY	BULLETIN
				REVISIONS

GREEN GARAGE RENOVATION
4444 SECOND AVENUE
DETROIT, MI 48201

Architects Planners Engineers
INTERNATIONAL INC.
17400 Wildemere
Detroit, Michigan 48221
Phone: 313-341-7930
Fax: 313-341-6944

DESIGNED TLB	CHECKED TLB	PROJECT NO.
DRAWN TLB	DATE 7-27-09	0923
APPROVED TLB		
SHEET TITLE		SHEET NO.

SECTIONS & DETAILS A-5