

REAR LANDSCAPING PLAN


SCALE: 3/16"=1'-0"

Landscape Planting Schedule - Rear

MARK	QTY	BOTANICAL NAME	COMMON NAME	SIZE	CONDITION
A	4	HELIANTHUS DIVARICATUS	WOODLAND SUNFLOWER	1 GAL	POTTED
B	22	UVULARIA GRANDIFLORA	BELLWORT	1 GAL	POTTED
C	30	POLYSTICHUM ACROSTICHOIDES	CHRISTMAS FERN	1 GAL	POTTED
D	1	ATHYRIUM FELIX FEMINA	LADY FERN	1 GAL	POTTED
E	8	ASPLENIUM PLATYNEURON	EBONY SPLEENWORT	1 GAL	POTTED
F	6	VIOLA PUBESCENS	DOWNY VIOLET	3'	POTTED
G	1	CORNUS ALTERNIFOLIA	ALTERNATE-LEAVED DOGWOOD	3'	B&B
H	3	CLEMATIS VIRGINIANA	VIRGIN'S BOWER CLEMATIS	1 GAL	POTTED

Landscape Planting Schedule - Front

MARK	QTY	BOTANICAL NAME	COMMON NAME	SIZE	CONDITION
A	5	VITIS AMURENSIS	RIVER GRAPE	3 GAL	POTTED
B	7	ROSA PALUSTRIS	SWAMP ROSE	1 GAL	POTTED
C	10	ZIZIA AUREA	GOLDEN ALEXANDER	1 GAL	POTTED
D	5	AMELANCHIER CANADENSIS	SERVICEBERRY	2'	B&B MULTI-STEM
E	1	GYMNOCLADUS DIDICUS	KENTUCKY COFFEETREE	3'	B&B
F	--	PERENNIALS AND ANNUALS	LOW-GROWING MIX	3'	POTTED
G	11	HYDRANGEA ANOMALA SSP PETIOLARIS	CLIMBING HYDRANGEA	2 GAL	POTTED
H	11	RUBECKIA FULGIDA	BLACK-EYED SUSANS	1 GAL	POTTED
J	2	OSTRYA VIRGINIANA	AMERICAN HOPHORNBEAM	3'	B&B
K	5	ANNUAL FLOWERS	--	1'-6"	POTTED
L	3	AMELANCHIER CANADENSIS	SERVICEBERRY	2'	B&B SINGLE-STEM
M	4	BUXUS MICROPHYLIA	LITTLELEAF BOXWOOD	2 GAL	POTTED

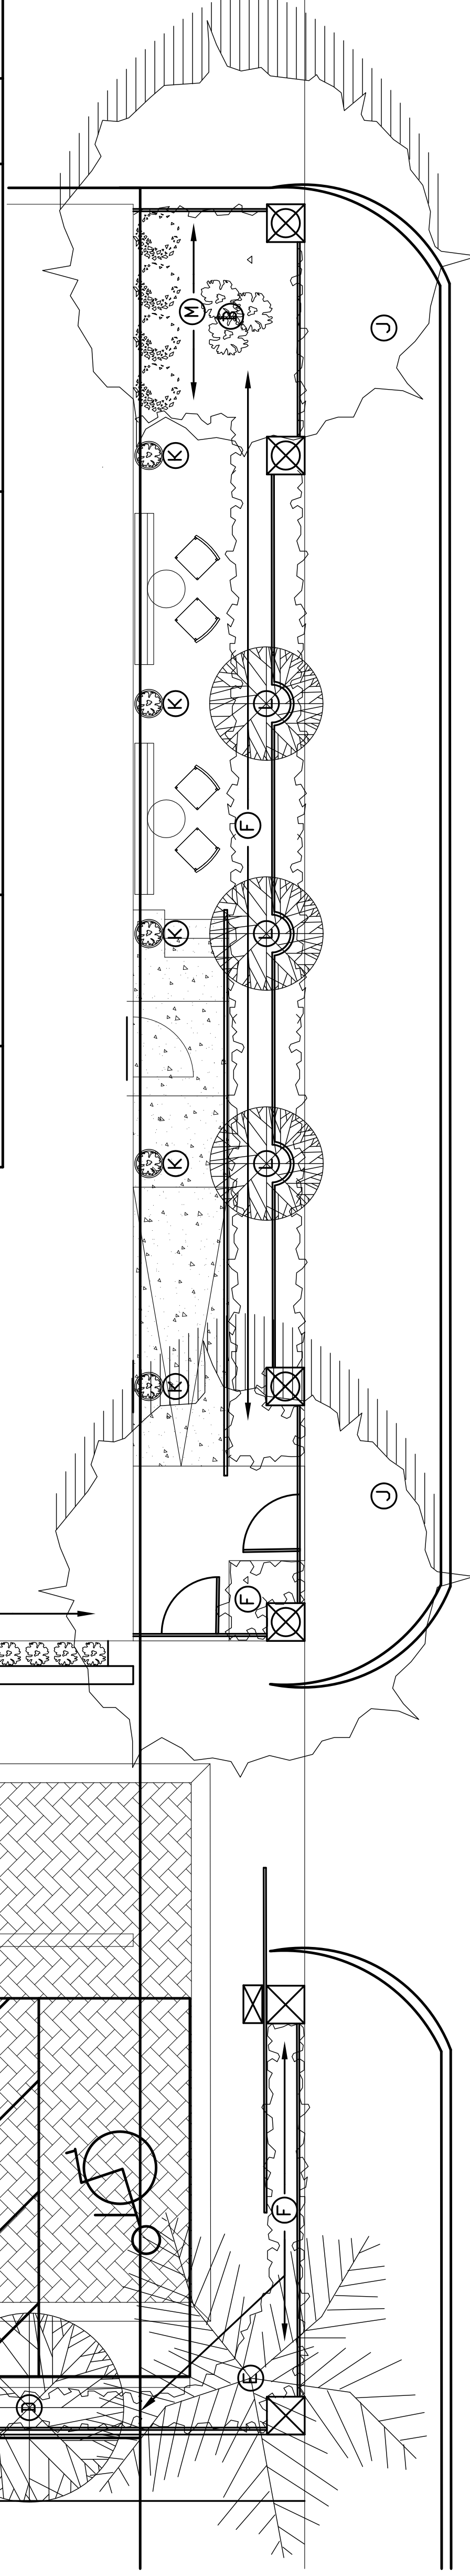

FRONT LANDSCAPING PLAN

SCALE: 3/16"=1'-0"

DATE	FOR PERMIT	ISSUE FOR	DATE	BY	BULLETIN
8-17-09					

GREEN GARAGE RENOVATION
4444 SECOND AVENUE
DETROIT, MI 48201

Architects Planners Engineers
ARCHITECTS INTERNATIONAL, INC.
17400 Wixom Road
Wixom, MI 48221
Phone: 313-341-7930
Fax: 313-341-6944

DESIGNED	TLB	CHECKED	TLB	PROJECT NO.
				0923

APPROVED	TLB	DATE	SHEET TITLE
		8-17-09	LANDSCAPE PLAN

DATE	BY	REVISIONS