


BSMT. MECH. RM.
SCALE: 1/8"=1'-0"

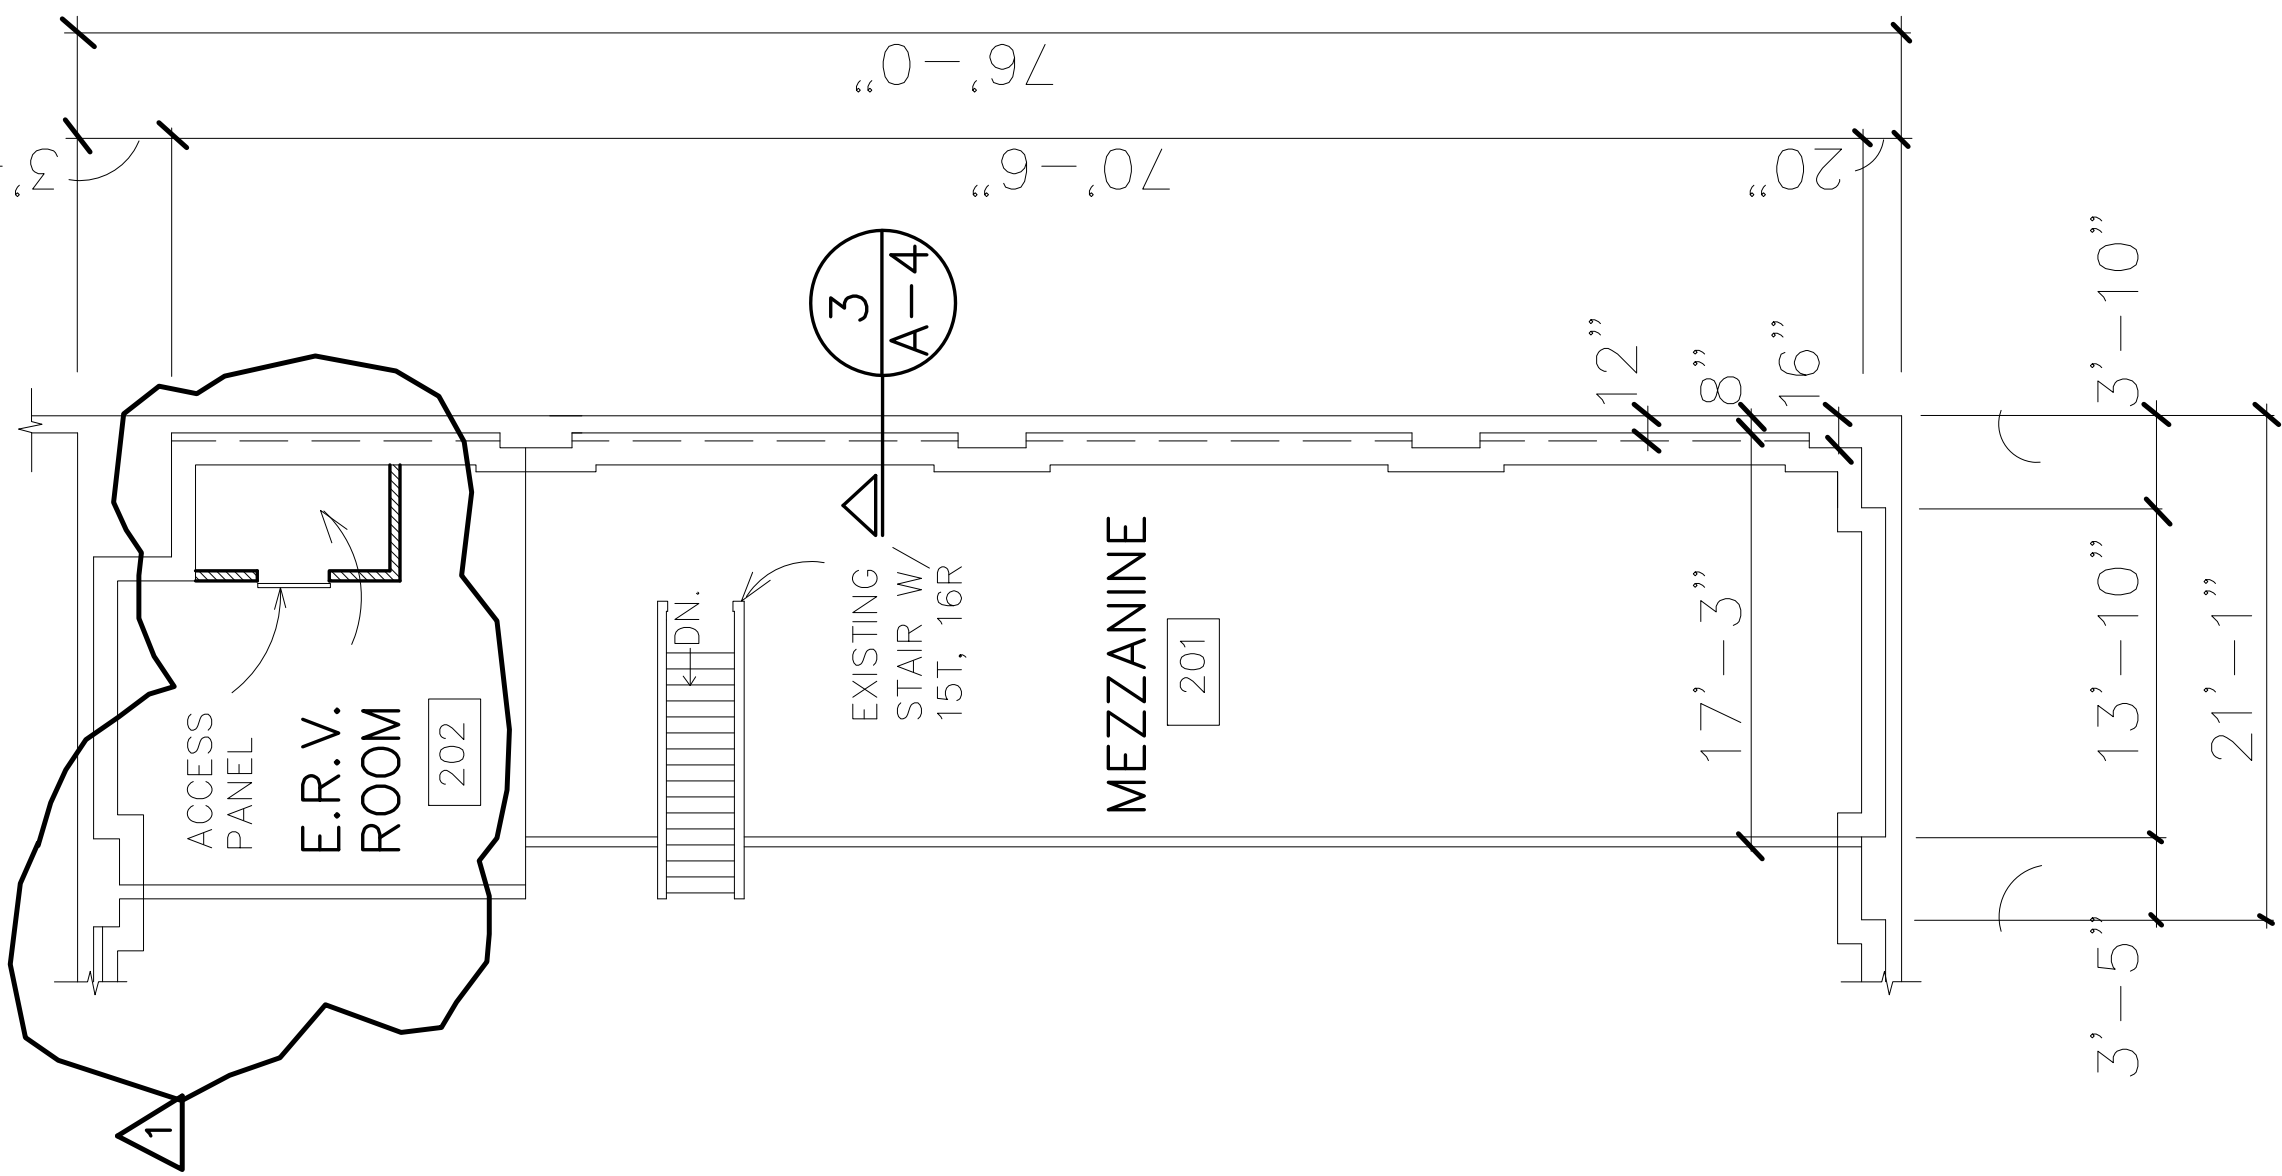

MEZZ. PLAN
SCALE: 1/8"=1'-0"

5-27-08	REV. PER OWNER
8-17-09	FOR PERMIT
8-3-09	REVISED
6-10-09	FOR B.Z.A.
6-8-09	FOR OWNER REVIEW
DATE	ISSUE FOR
	BY
	DATE
	REVISIONS

Architects *i*
ARCHITECTS INTERNATIONAL, INC.
 17400 Wilshire
 Beverly Hills, CA 90231
 Phone: 313-341-7930
 Fax: 313-341-6944

DESIGNED	CHECKED	PROJECT NO.
DRAWN	DATE	
APPROVED		
SHEET TITLE		SHEET NO.