



HYDRONIC HEATING & COOLING PLAN
SCALE: 1/8"=1'-0"

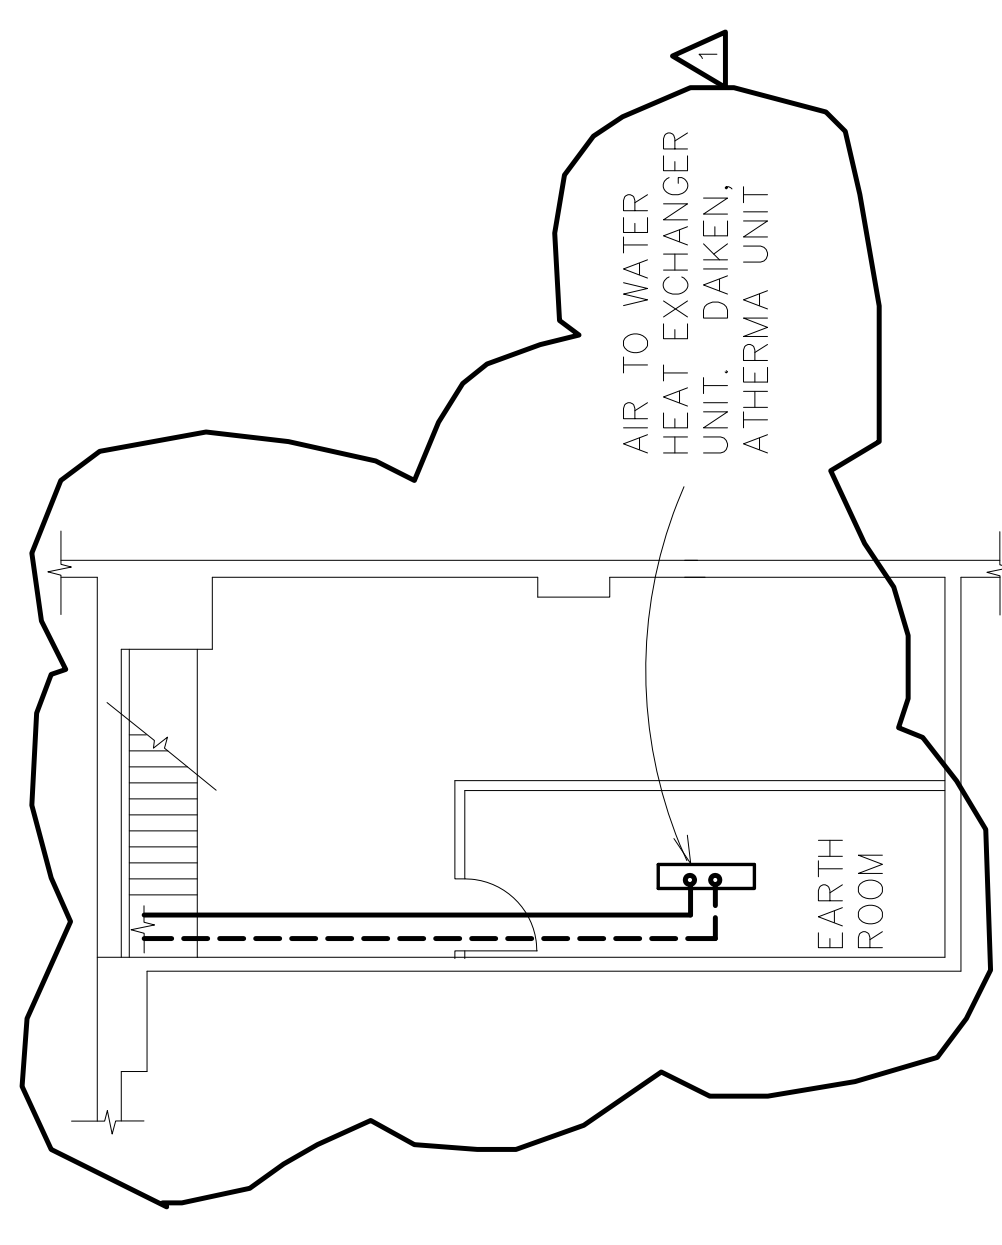

BSMT. MECH. PLAN
SCALE: 1/16"=1'-0"

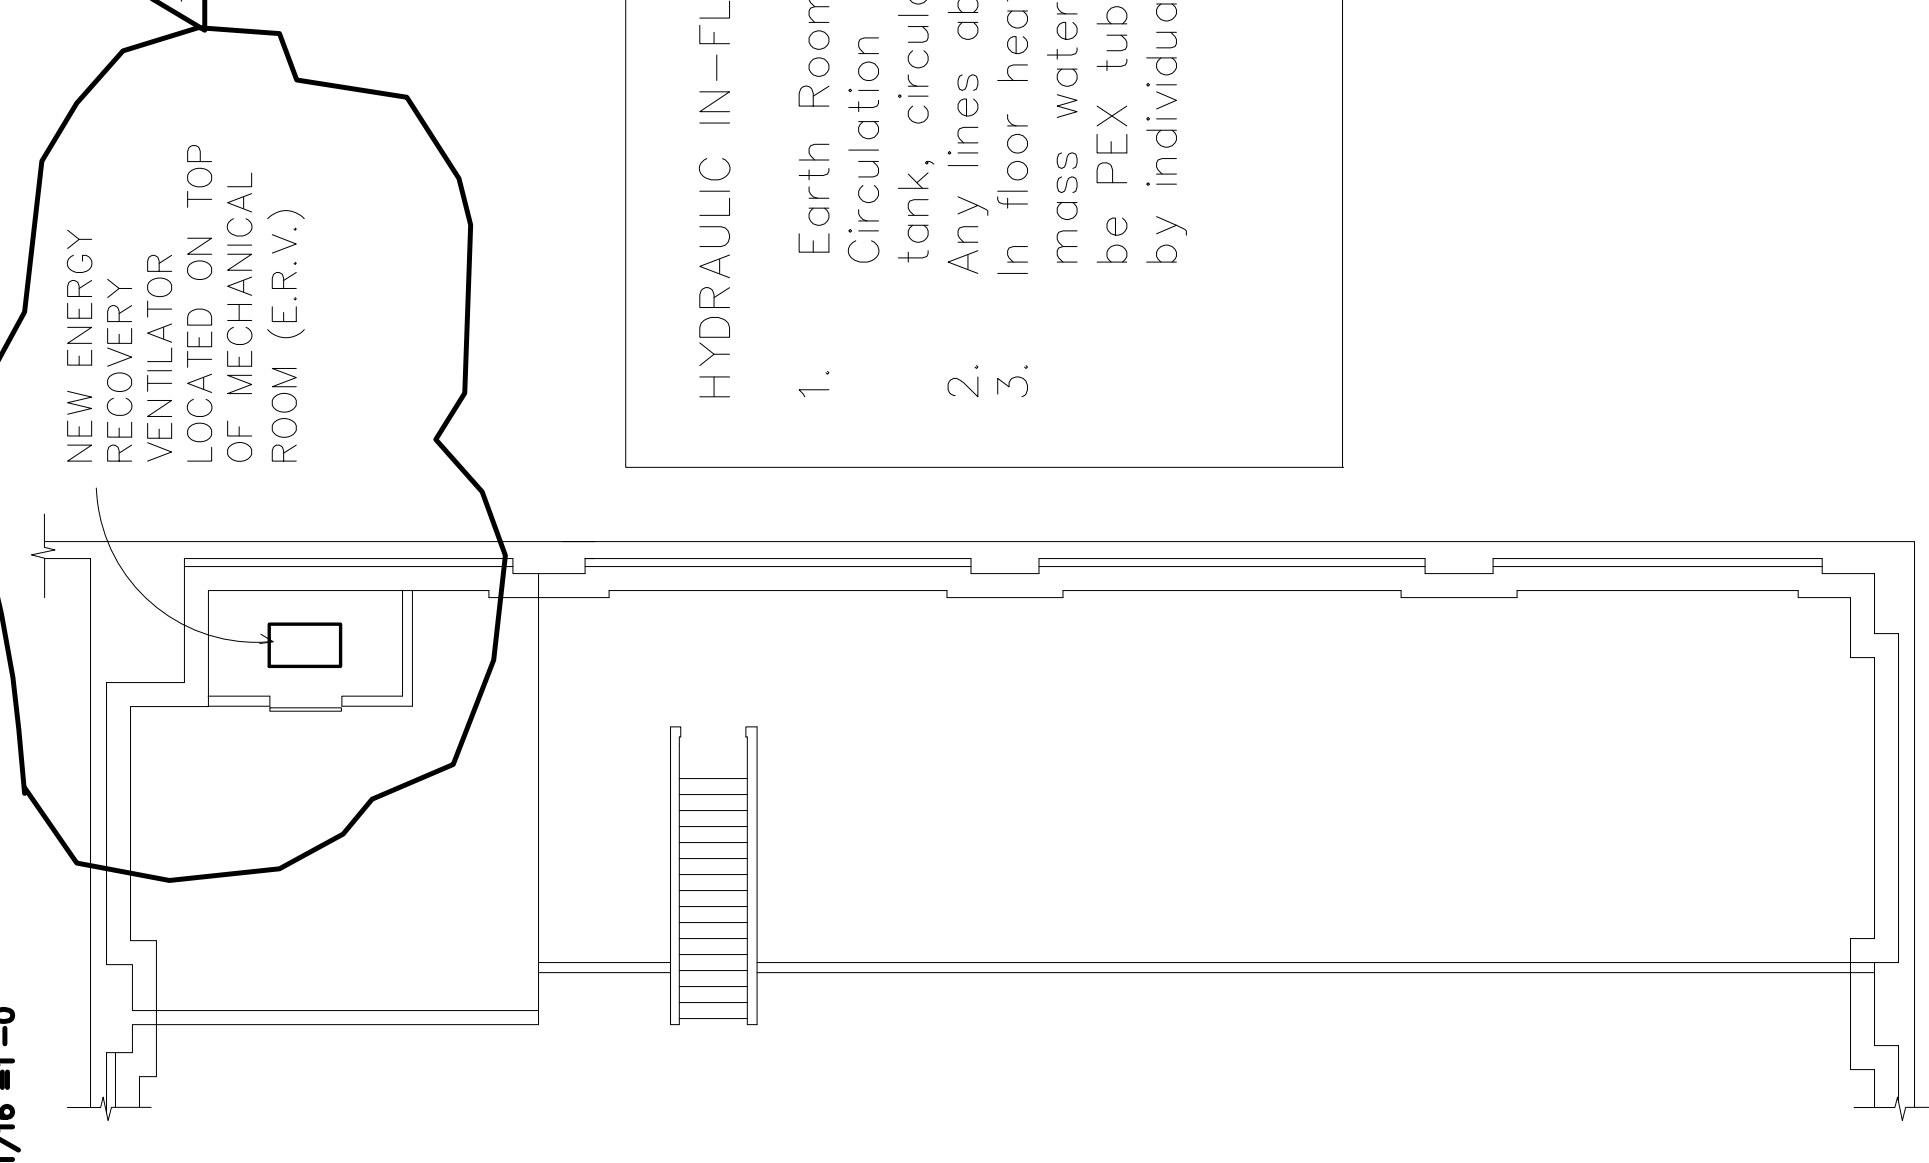

BALC. MECH. PLAN
SCALE: 1/16"=1'-0"

HYDRONIC IN-FLOOR HEATING & COOLING SYSTEM NOTES:

1. Earth Room air water system is to be operated with water. Circulation is to originate at mass water storage holding tank, circulate through system and return to holding tank.
2. Any lines above grade are to be insulated.
3. In floor heating and cooling system shall utilize water from mass water storage holding tank. The in floor tubing shall be PEX tubing which shall be set into zones, and controlled by individual zone thermostats.

5-27-10	REV. PER OWNER			
8-17-08	FOR PERMIT			
8-5-09	OWNER REVIEW	DATE	BY	BULLETIN
	ISSUE FOR	REVISIONS		

GREEN GARAGE RENOVATION
4444 SECOND AVENUE
DETROIT, MI 48201

Architects *Planners Engineers*
INTERNATIONAL, INC.
17400 Wixom
Phone: 313-341-7930
Fax: 313-341-6944

DESIGNED	TLB	CHECKED	TLB	PROJECT NO.
DRAWN	TLB	APPROVED	TLB	0923
				SHEET NO.
				M-1