


NOTES:

1. ALL WATER DRAINAGE IS CONNECTED TO CITY STORM DRAINAGE SYSTEM.
2. OVERFLOWS ARE CONNECTED AT SOURCE.


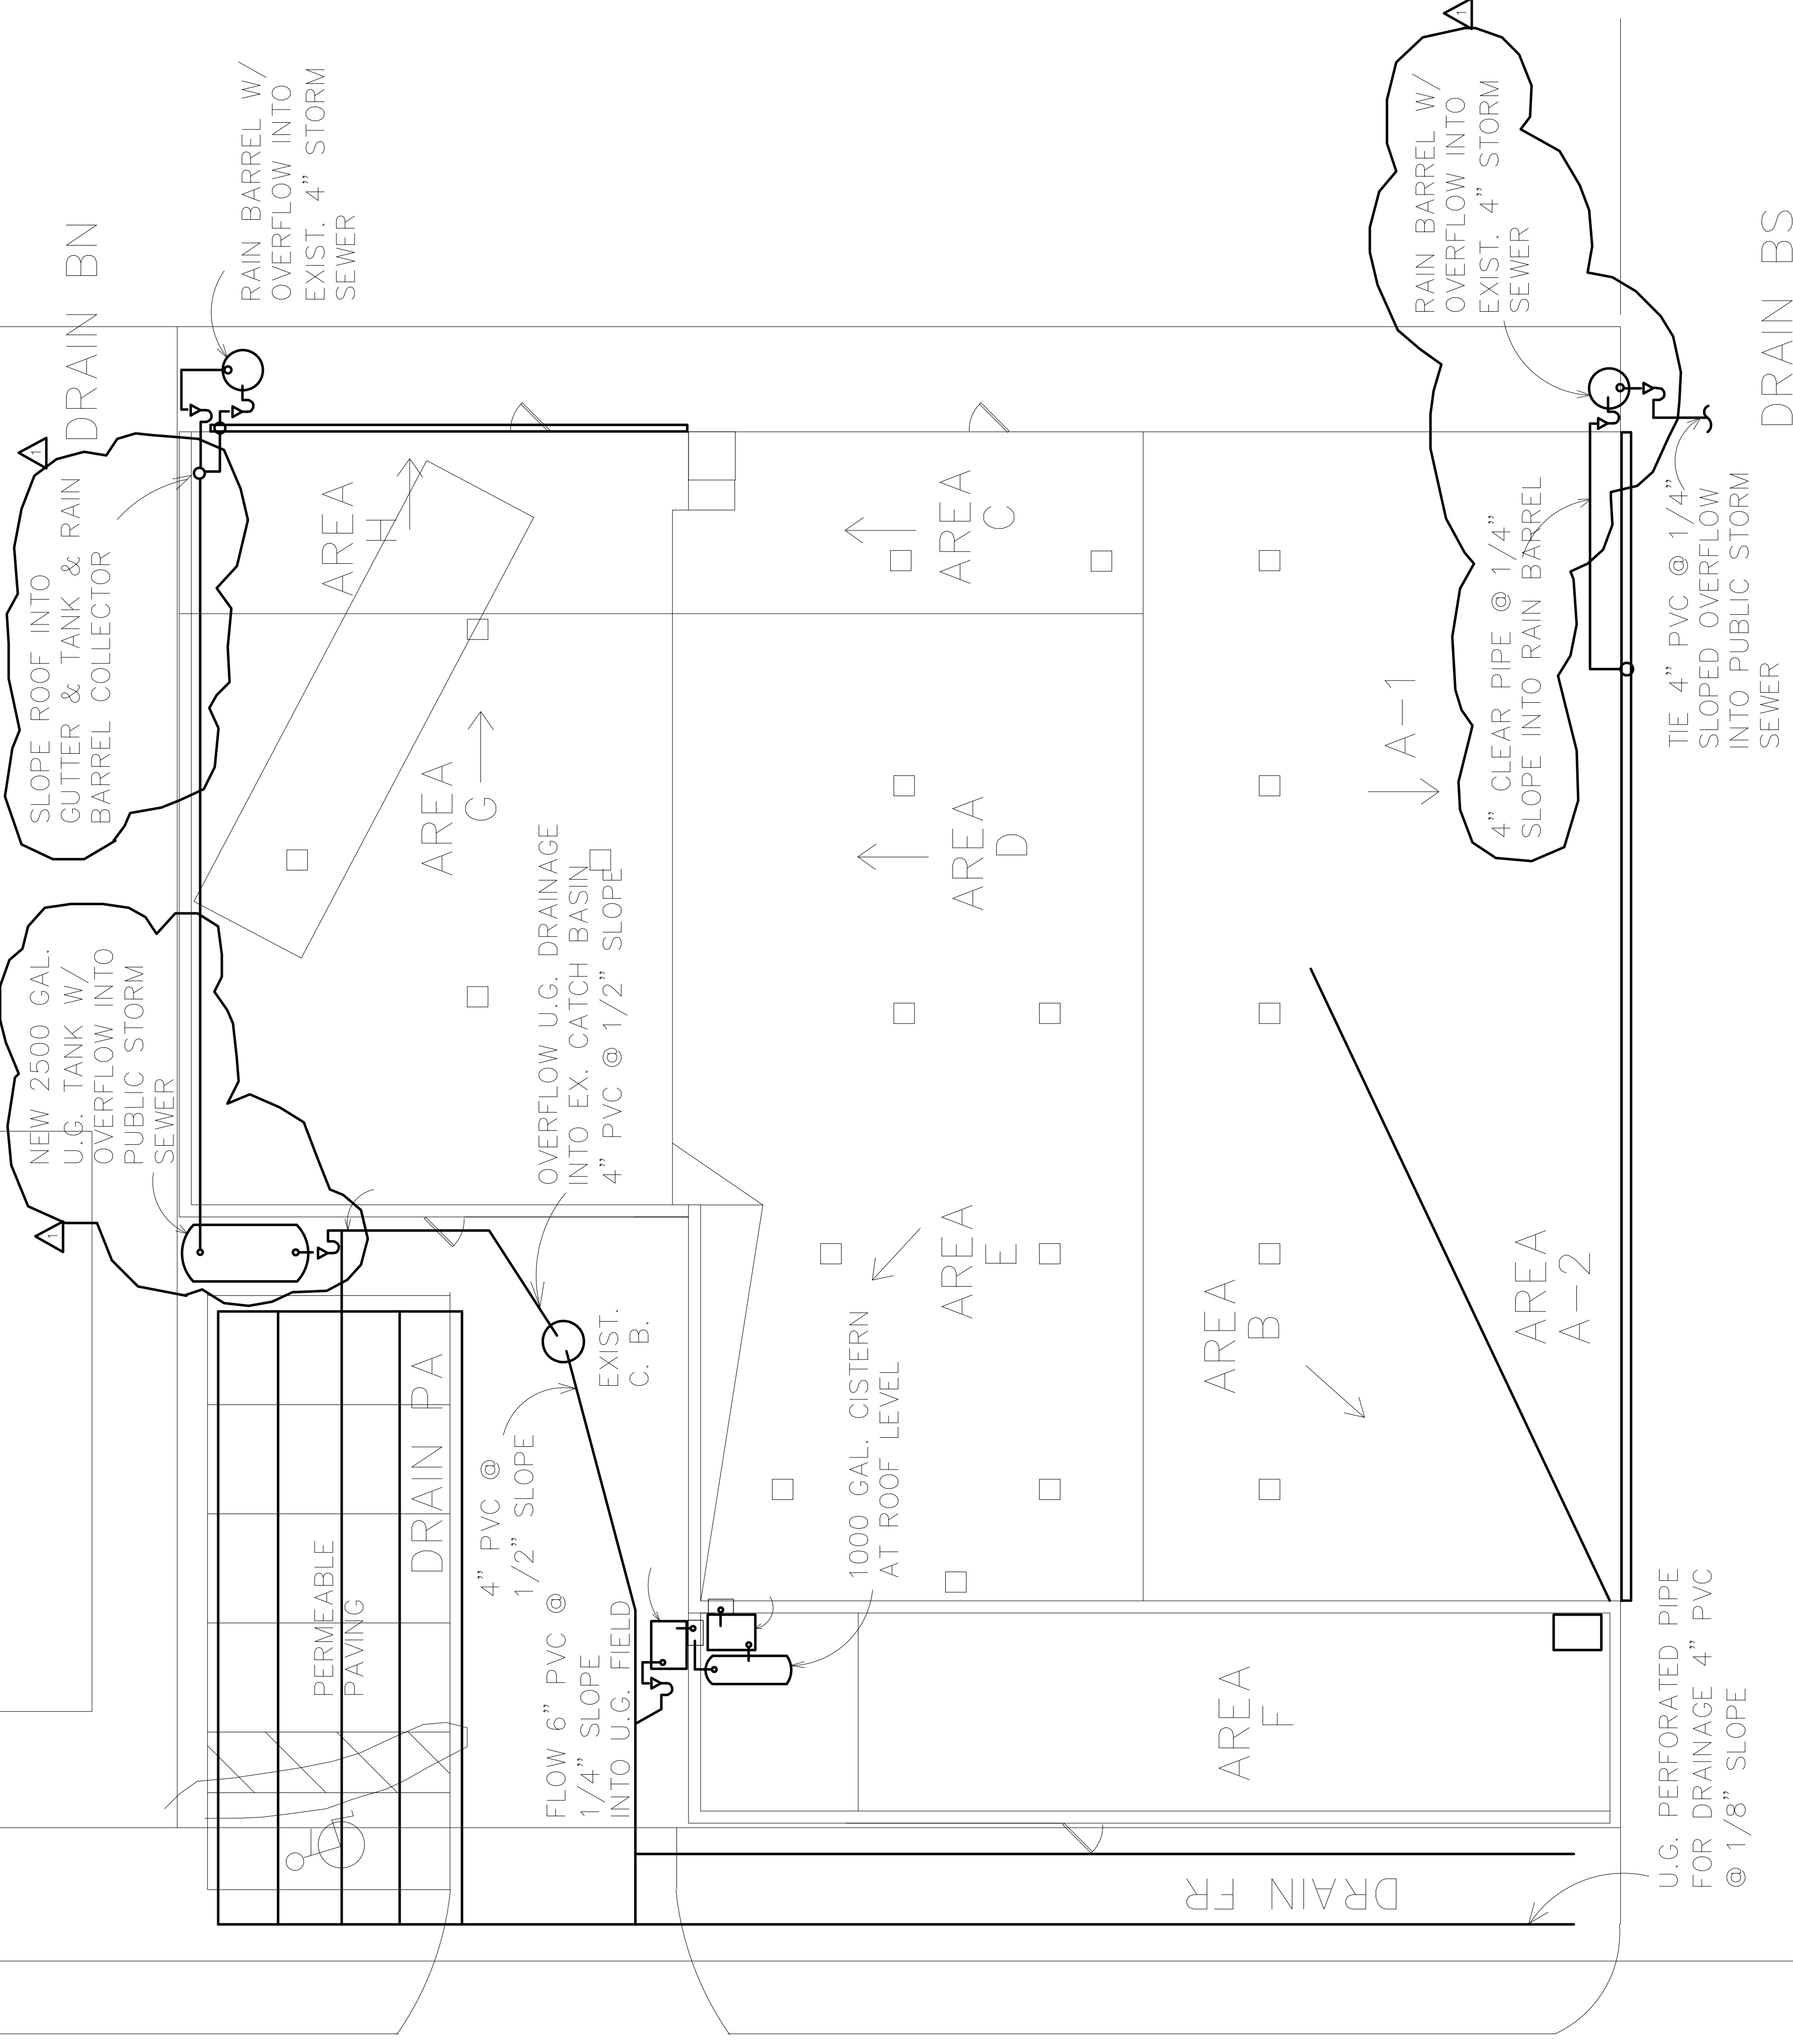


RAINWATER DISTRIBUTION NOTES

	CU. FT. PER HR.	
1824 SQ. FT.	441 CU. FT.	BS
624 SQ. FT.	151 CU. FT.	BS
1200 SQ. FT.	290 CU. FT.	PA
570 SQ. FT.	138 CU. FT.	BN
1862 SQ. FT.	450 CU. FT.	PA
1216 SQ. FT.	294 CU. FT.	PA
1444 SQ. FT.	349 CU. FT.	PA
2058 SQ. FT.	497 CU. FT.	PA
630 SQ. FT.	152 CU. FT.	BN
JTAL:	2762 CU. FT.	

DRAINAGE/ STORAGE AREAS

AREA #	SQ. FT.	100 YR. STORM	GAL./MIN.
PARKING PA	3920 SQ. FT.	947 CU. FT.	118 GPM
FRONT FA	3860 SQ. FT.	933 CU. FT.	116 GPM
BACK N. BN	1200 SQ. FT.	290 CU. FT.	36 GPM
BACK S. BS	2448 SQ. FT.	592 CU. FT.	74 GPM
TOTAL:	11428 SQ. FT.	2762 CU. FT.	334 GPM

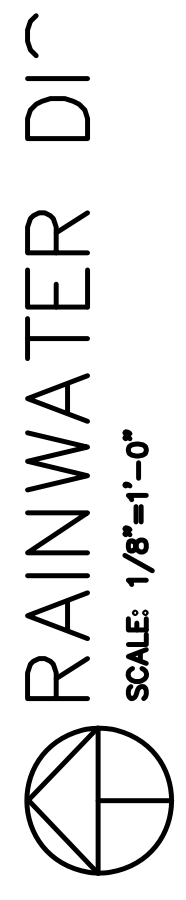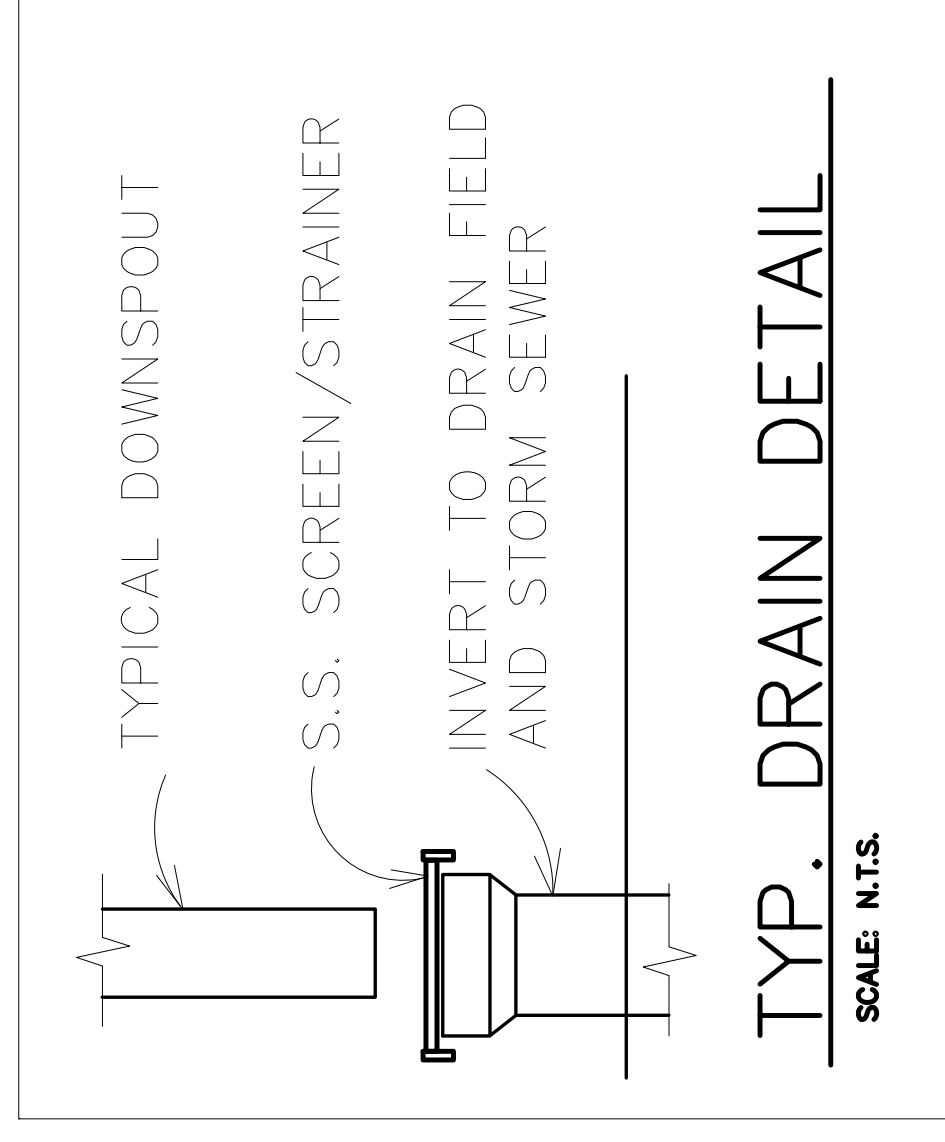

ARCHITECTS PLANNERS ENGINEERS
ARCHITECTS INTERNATIONAL, INC.
 17400 Widenore
 Phone: 313-341-7930
 Fax: 313-341-6944

PROJECT NO. 0923
 DRAWN TLB
 CHECKED TLB
 APPROVED TLB
 SHEET TITLE RAINWATER DIST. PLAN

REV. PER OWNER 8-17-09
 FOR PERMIT
 OWNER REVIEW 7-30-09
 DATE
 ISSUE FOR REVISIONS
 DATE BY BULLETIN

GREEN GARAGE RENOVATION
 4444 SECOND AVENUE
 DETROIT, MI 48201

DESIGNED TLB
 DRAWN TLB
 APPROVED TLB
 SHEET TITLE RAINWATER DIST. PLAN

PROJECT NO. 0923
 DRAWN TLB
 CHECKED TLB
 APPROVED TLB
 SHEET TITLE RAINWATER DIST. PLAN