


GREEN GARAGE

APARTMENTS

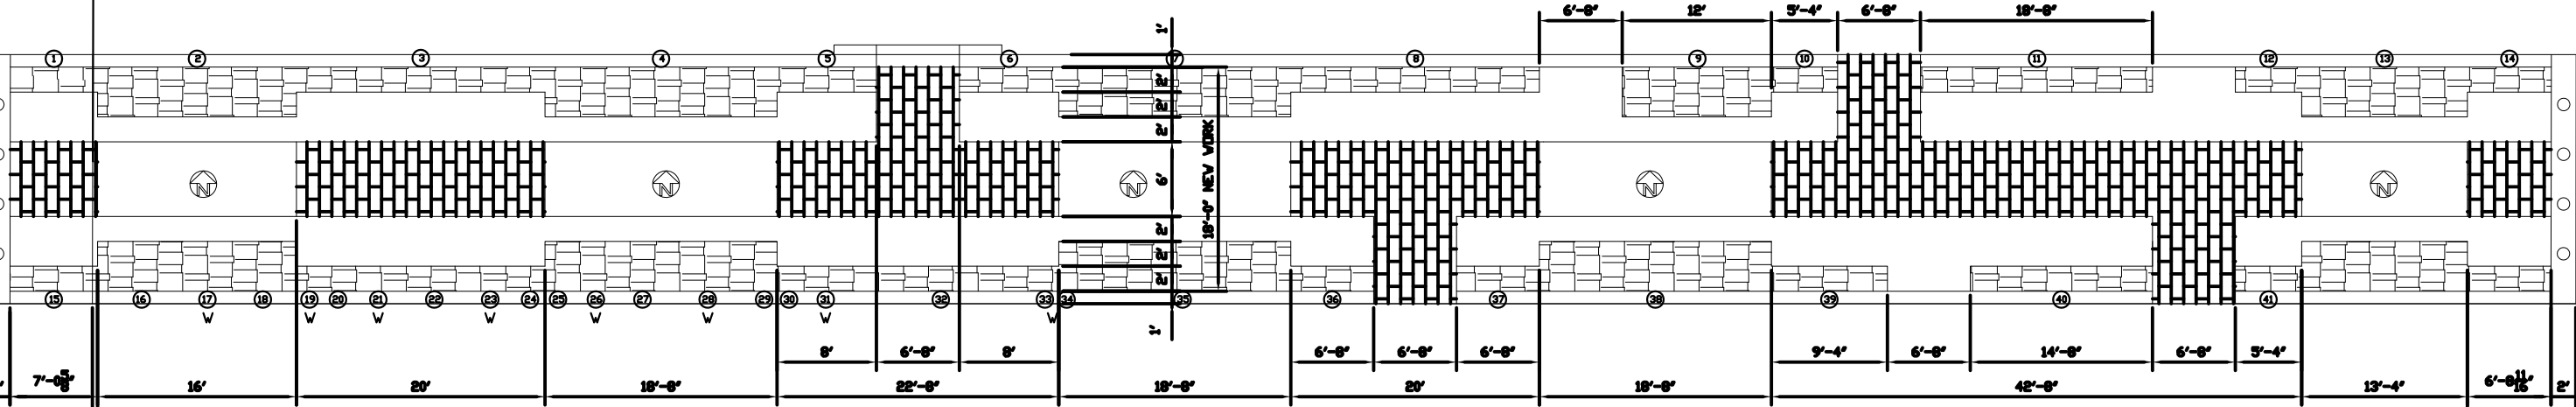

43 PERMEABLE PAVER MODULES @ 16' = 190'-0"

199'-0"



BLACKSTONE

MOTOR CITY BREWING WORKS