


PLUMBING SUPPLY RISER

SCALE: N.T.S.

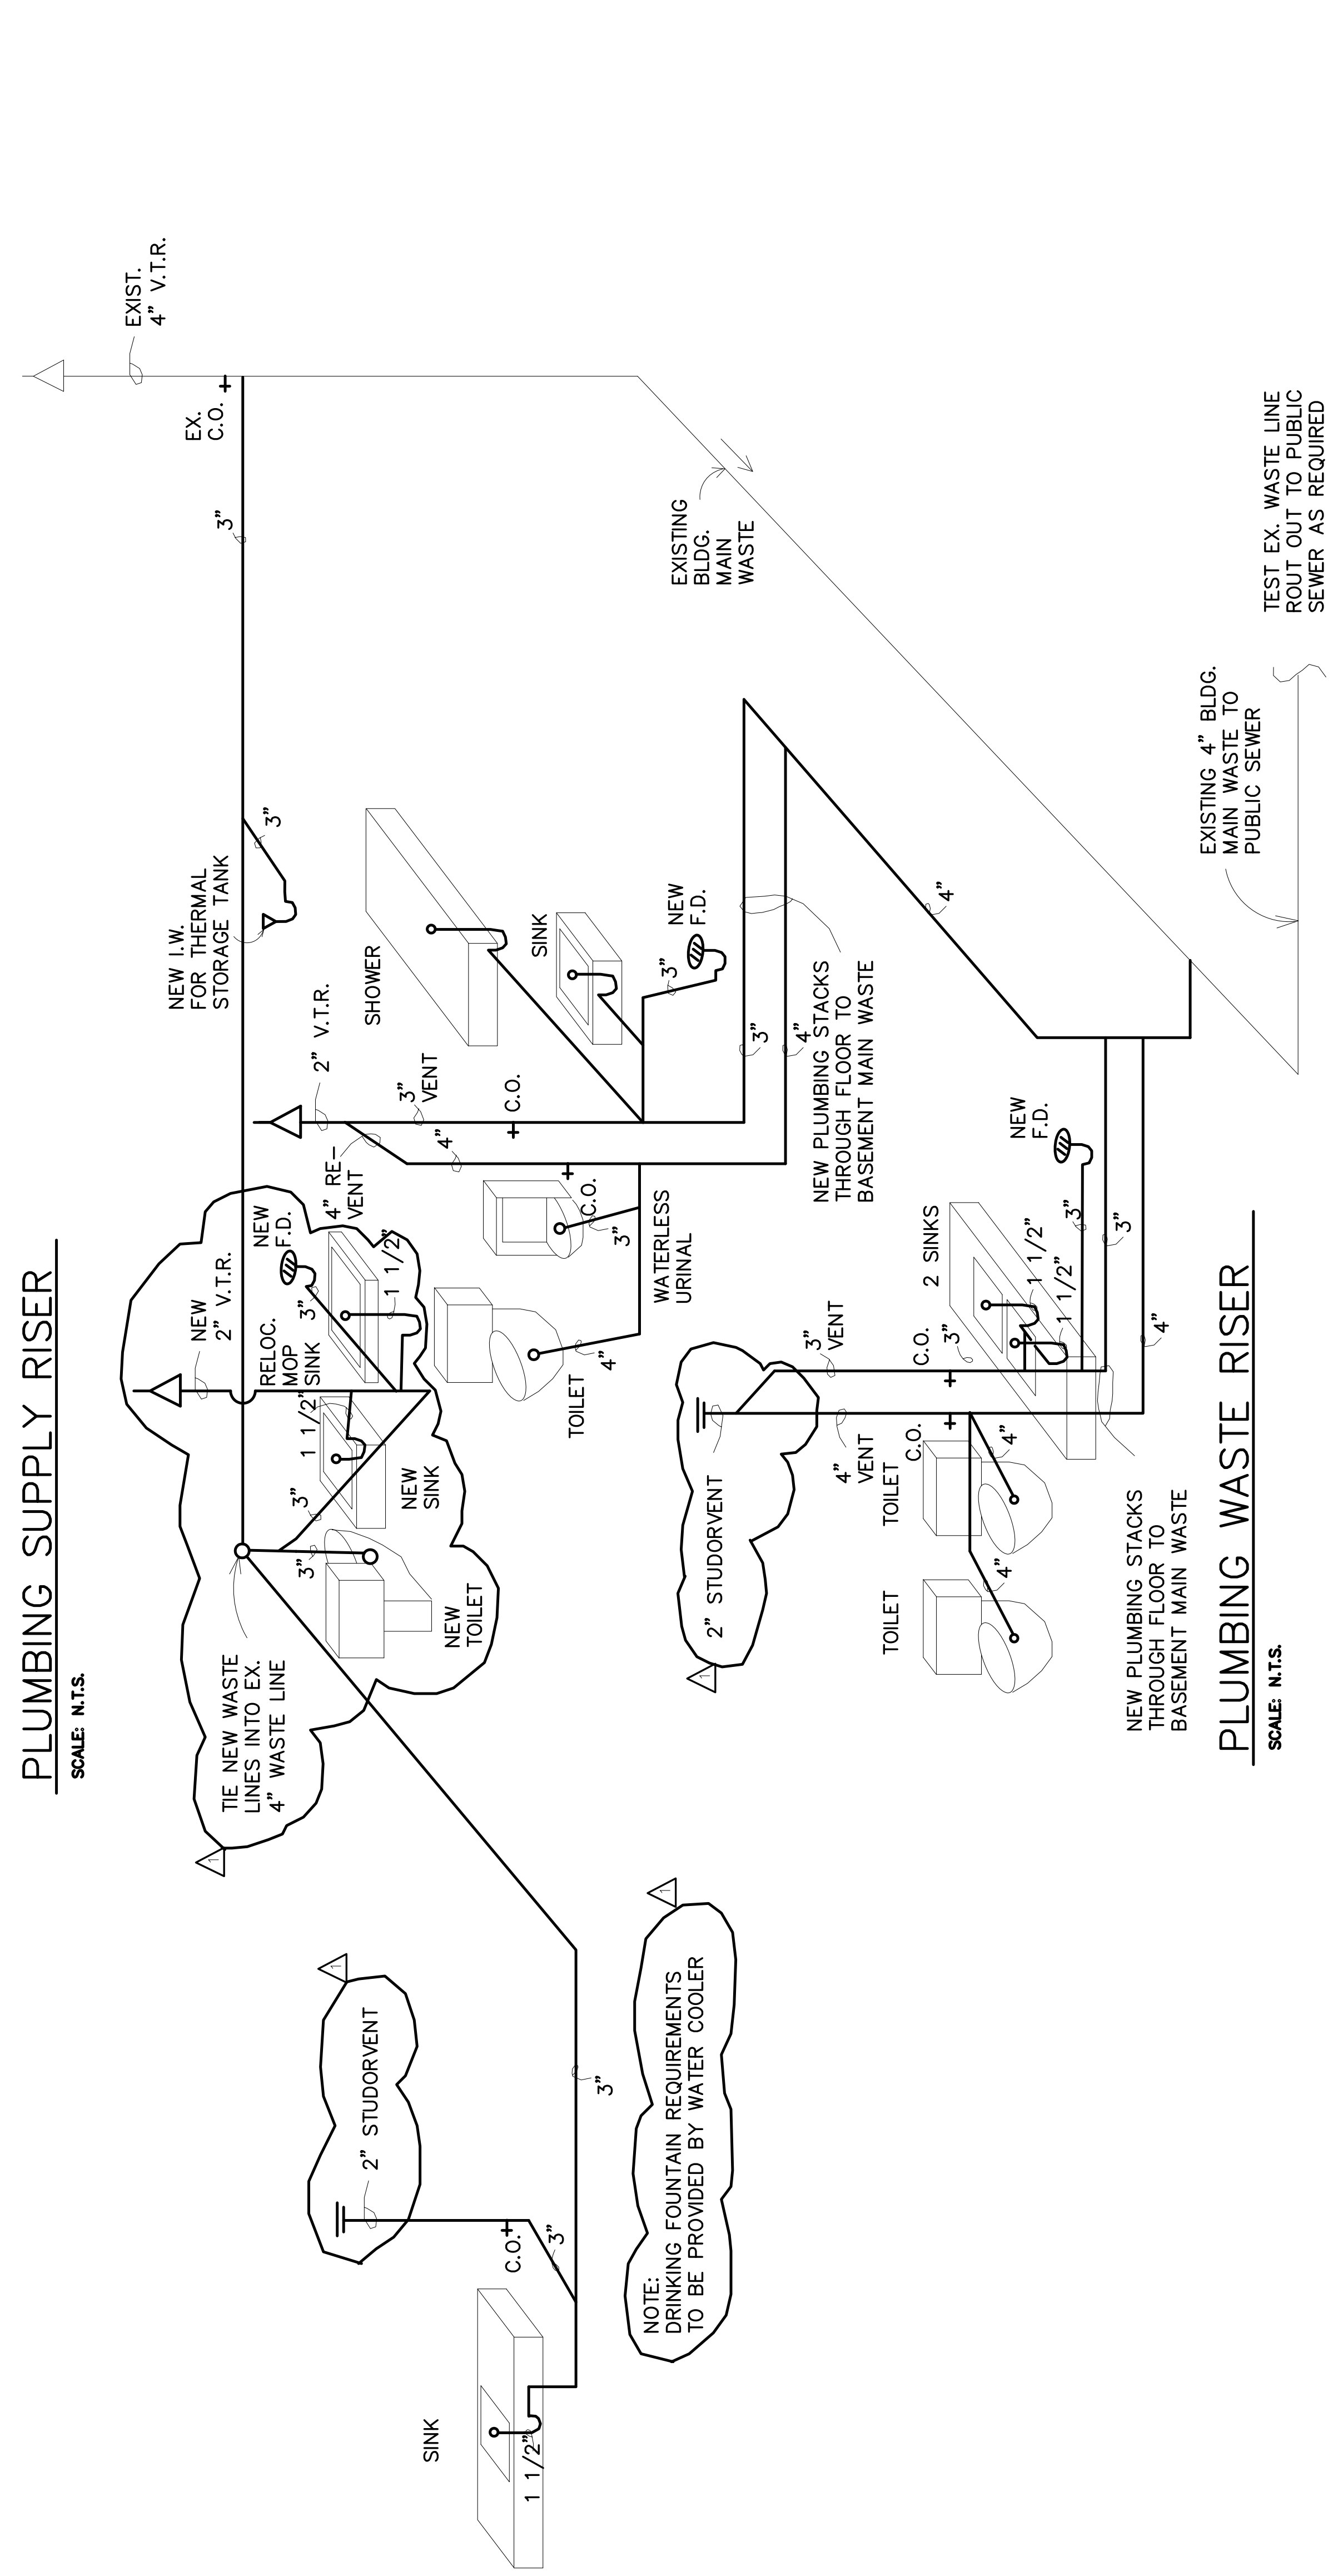

PLUMBING WASTE RISER

SCALE: N.T.S.

LEGEND

- CW COLD WATER LINE
- HW HOT WATER LINE
- W WASTE LINE
- G GAS LINE
- F.D. FLOOR DRAIN
- INDIRECT WASTE
- C.O.+ CLEAN OUT
- 3" V.T.R. VENT THROUGH ROOF
- W WATER METER
- G GAS METER

5-27-10	REV. PER OWNER				
8-27-09	REVISED PER CITY				
8-17-08	FOR PERMIT				
7-30-09	OWNER REVIEW				
DATE	ISSUE FOR	DATE	BY	BULLETIN	REVISIONS
GREEN GARAGE RENOVATION 4444 SECOND AVENUE DETROIT, MI 48201					
Architects <i>Planners Engineers</i> ARCHITECTS INTERNATIONAL, INC. 17400 Wildmore Farmington Hills, MI 48321 Phone: 313-341-7930 Fax: 313-341-6944					
DESIGNED	TLB	CHECKED	TLB	PROJECT NO.	0923
DRAWN	TLB	APPROVED	TLB	DATE	7-30-09
SHEET TITLE				RISER DIAGRAMS	
				SHEET NO. P-2	